



# ●2011-2012 YM EAST SCHOOL MAP●

- (O) OFFICE
- (S) STORAGE
- (L) LAVATORIES
- (A) ACCOUNTING
- (L,R) LOCKER ROOM
- (ER) EQUIPMENT ROOM
- (TR) TRAINING ROOM

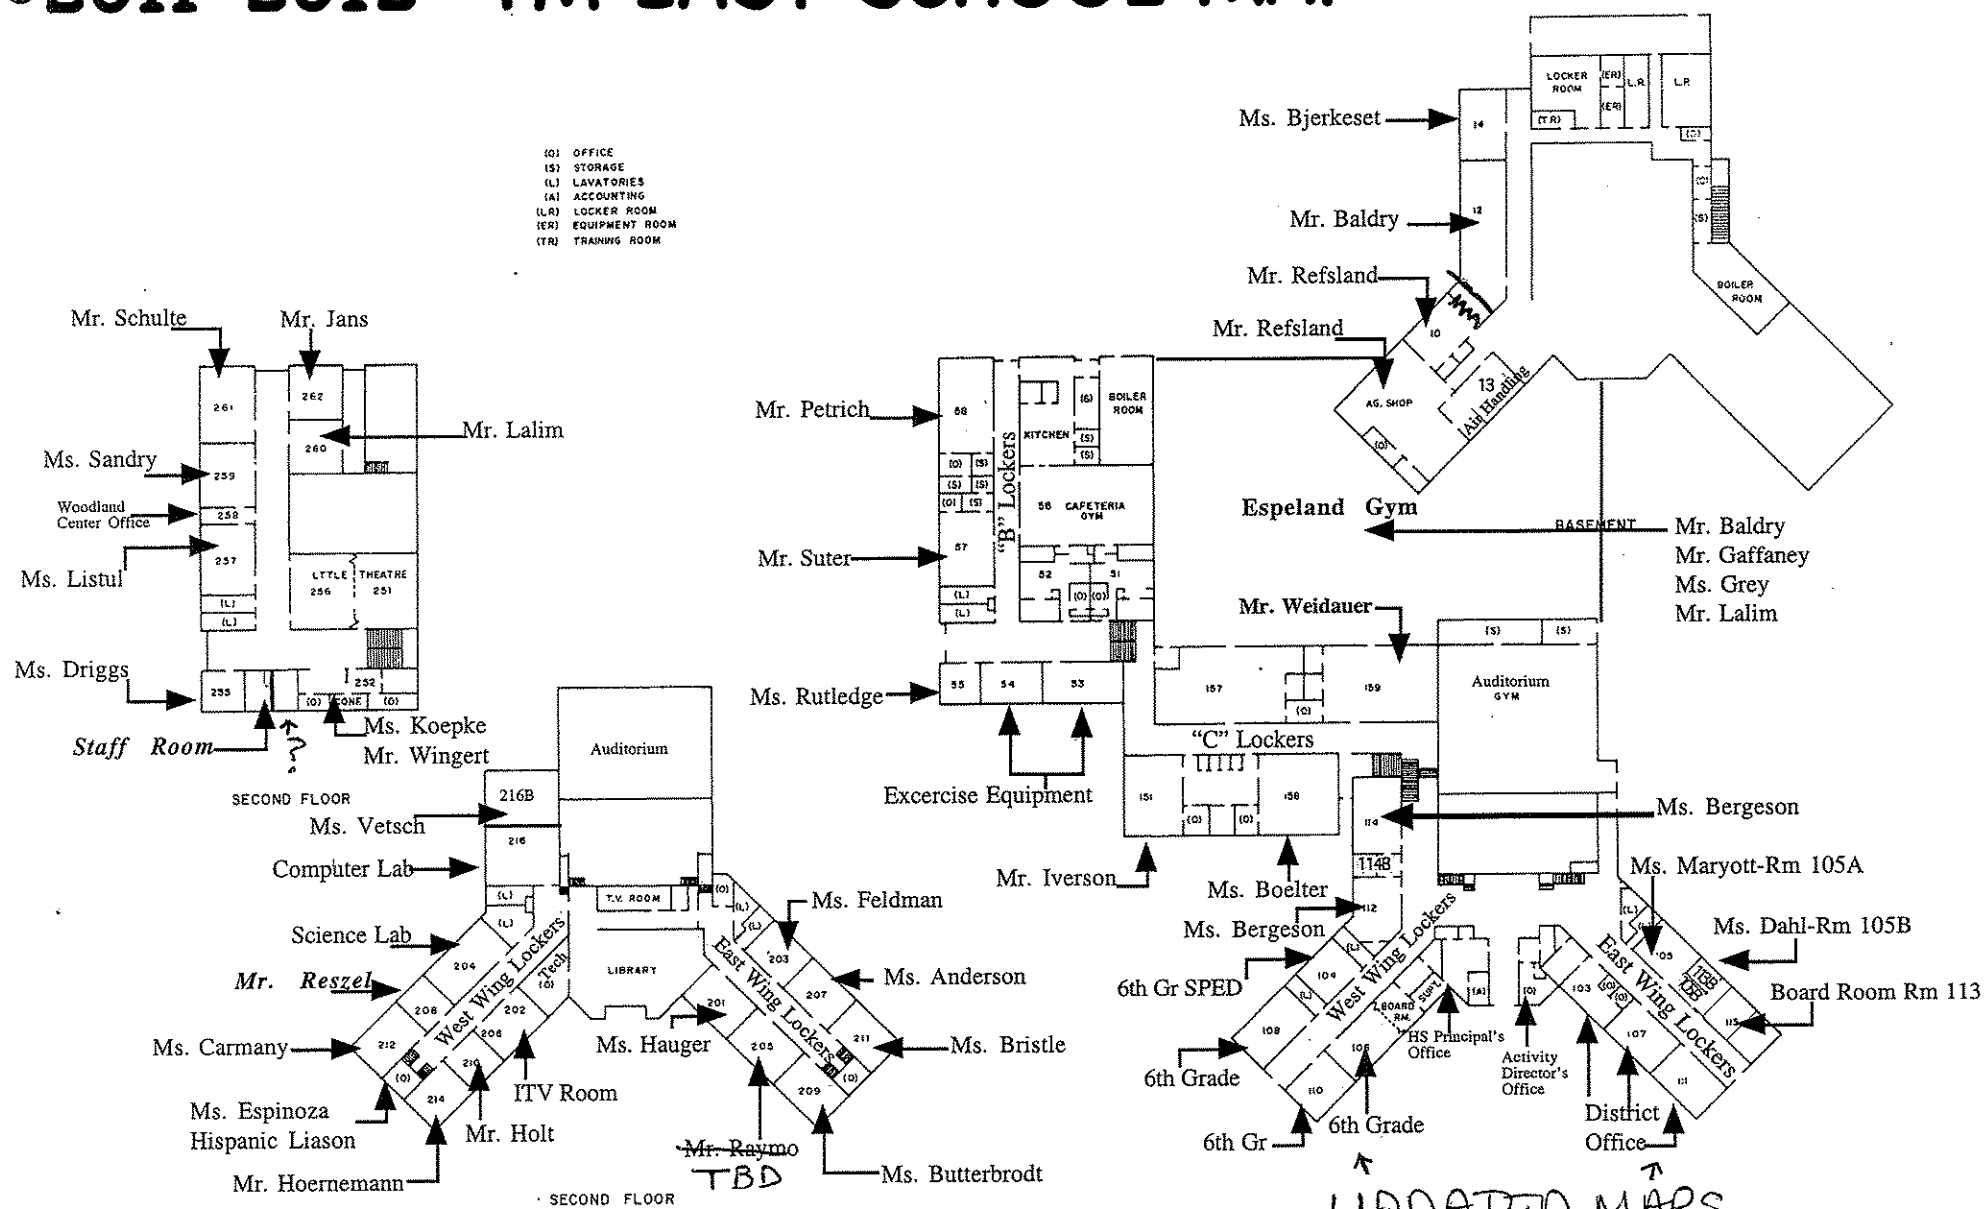


UPDATED MAPS  
ON BACK

Updated on 7-21-11

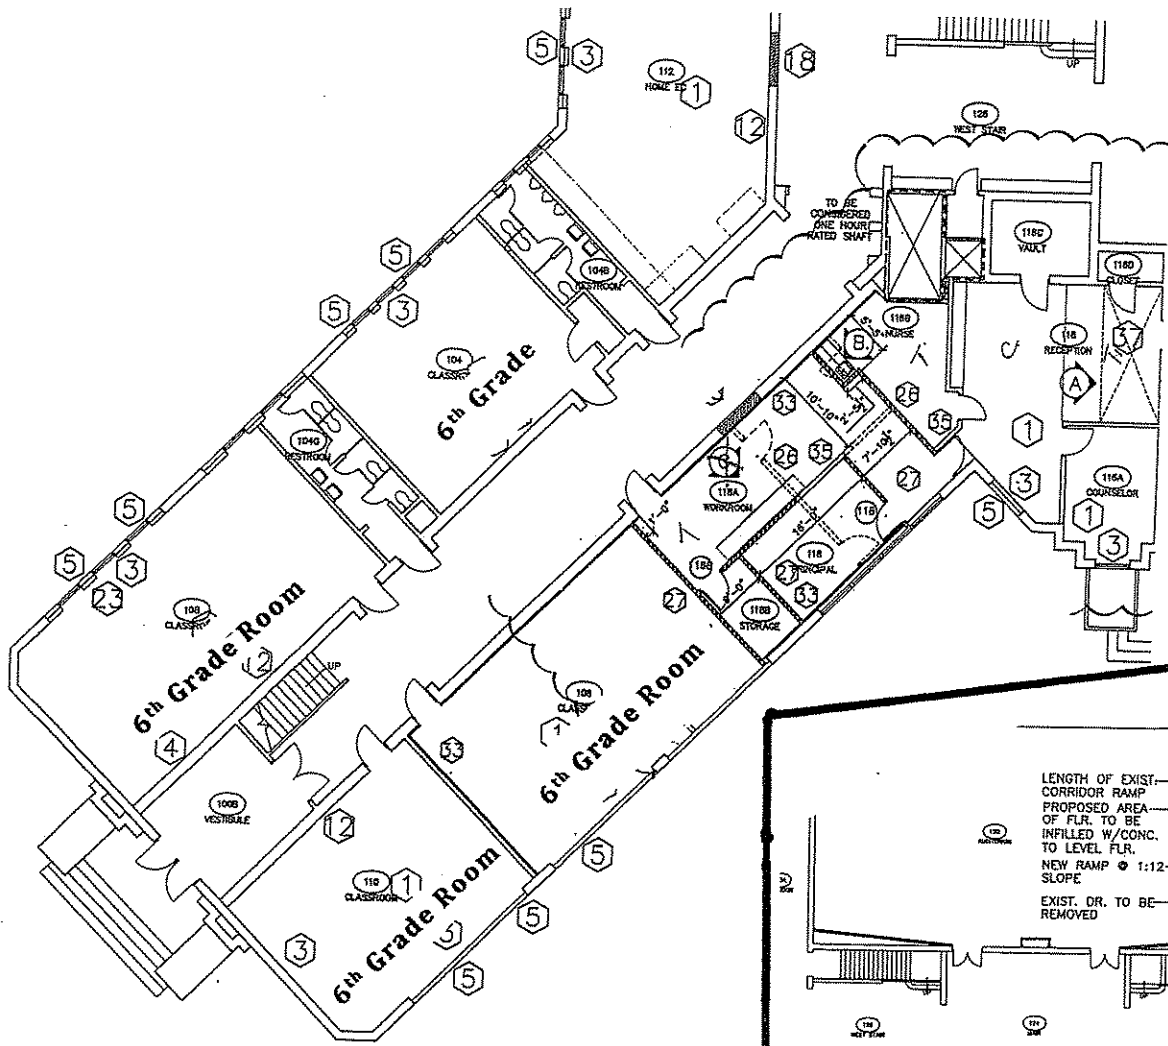

1 PARTIAL SECOND FLOOR PLAN  
 SK-1 SCALE: 1/16" = 1'-0"

WEST WING 1

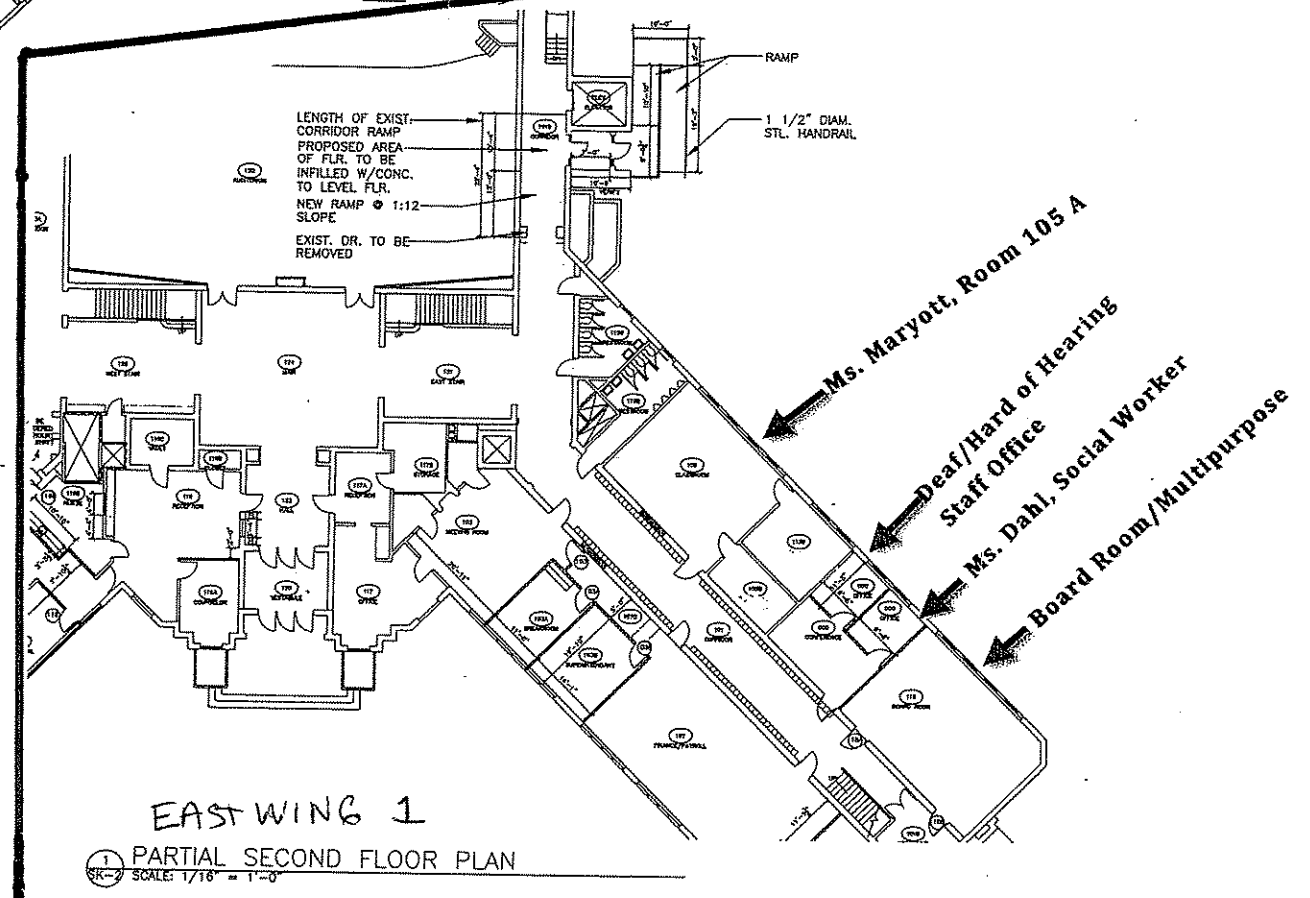

1 PARTIAL SECOND FLOOR PLAN  
 SK-2 SCALE: 1/16" = 1'-0"

EAST WING 1

Ms. Maryott, Room 105 A  
 Deaf/Hard of Hearing Staff Office  
 Ms. Dahl, Social Worker  
 Board Room/Multipurpose